




配置図

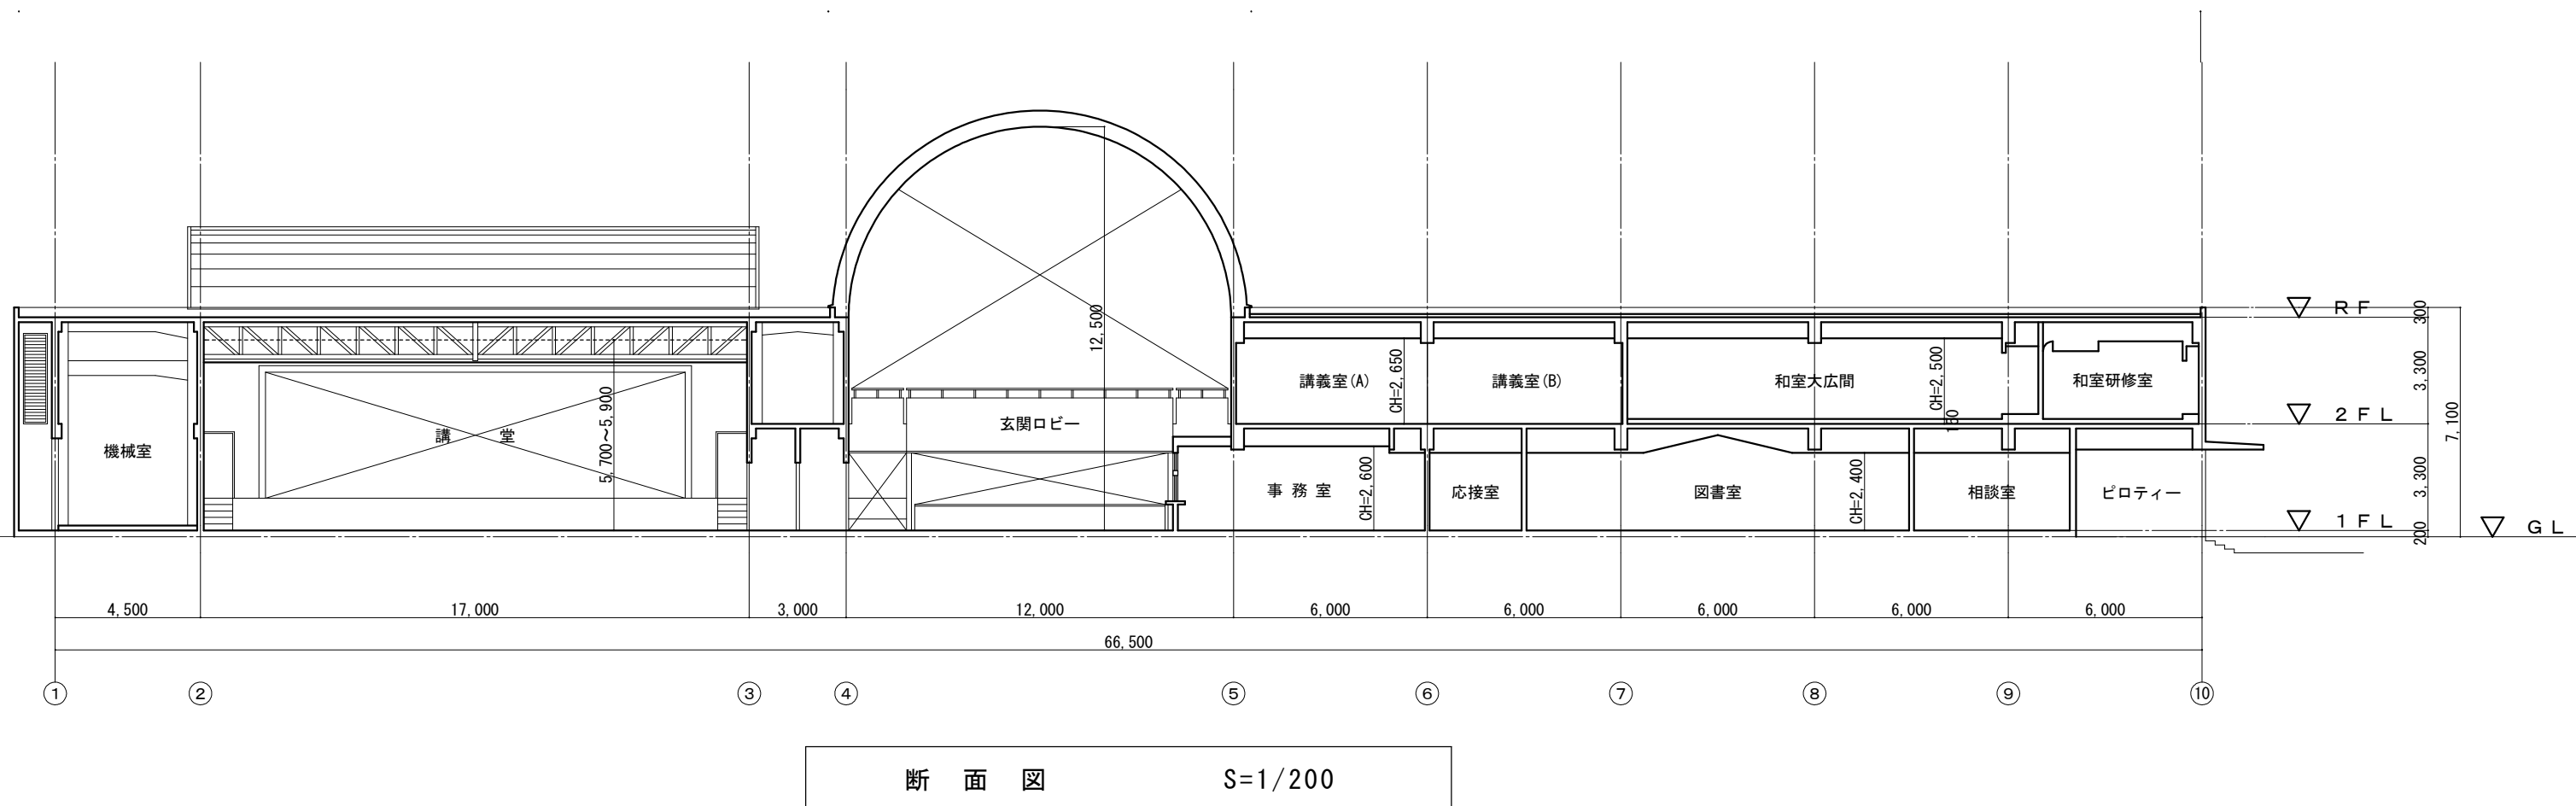


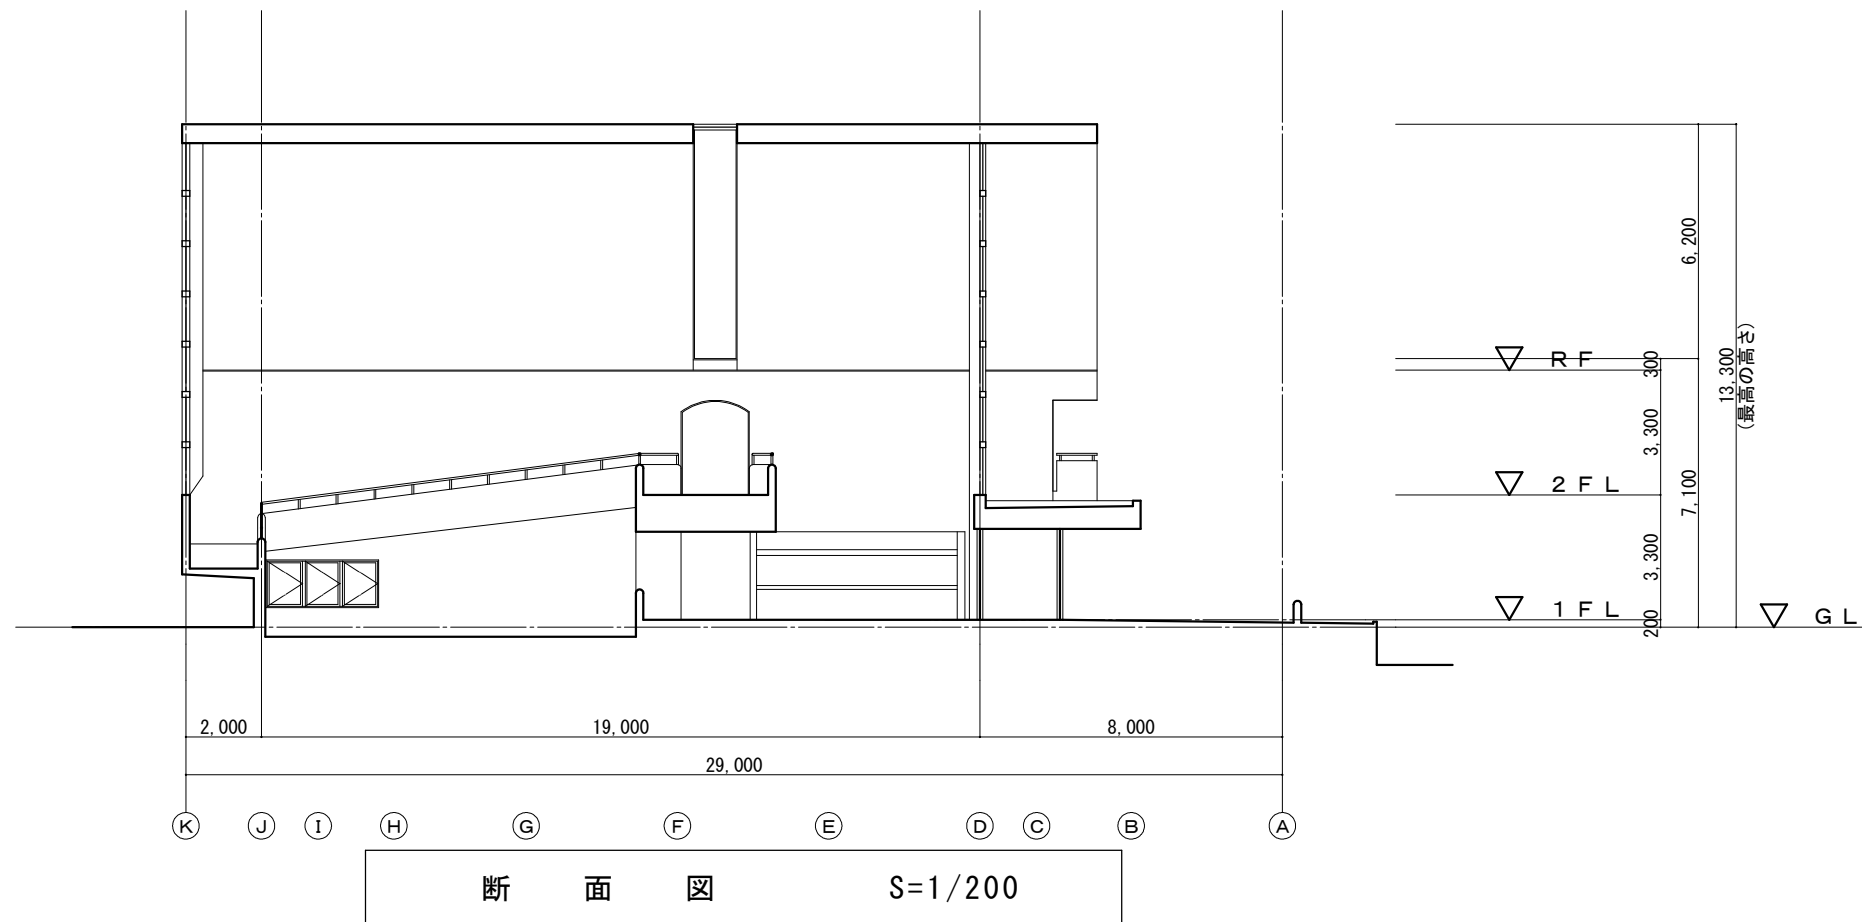


西側立面図 S=1/200

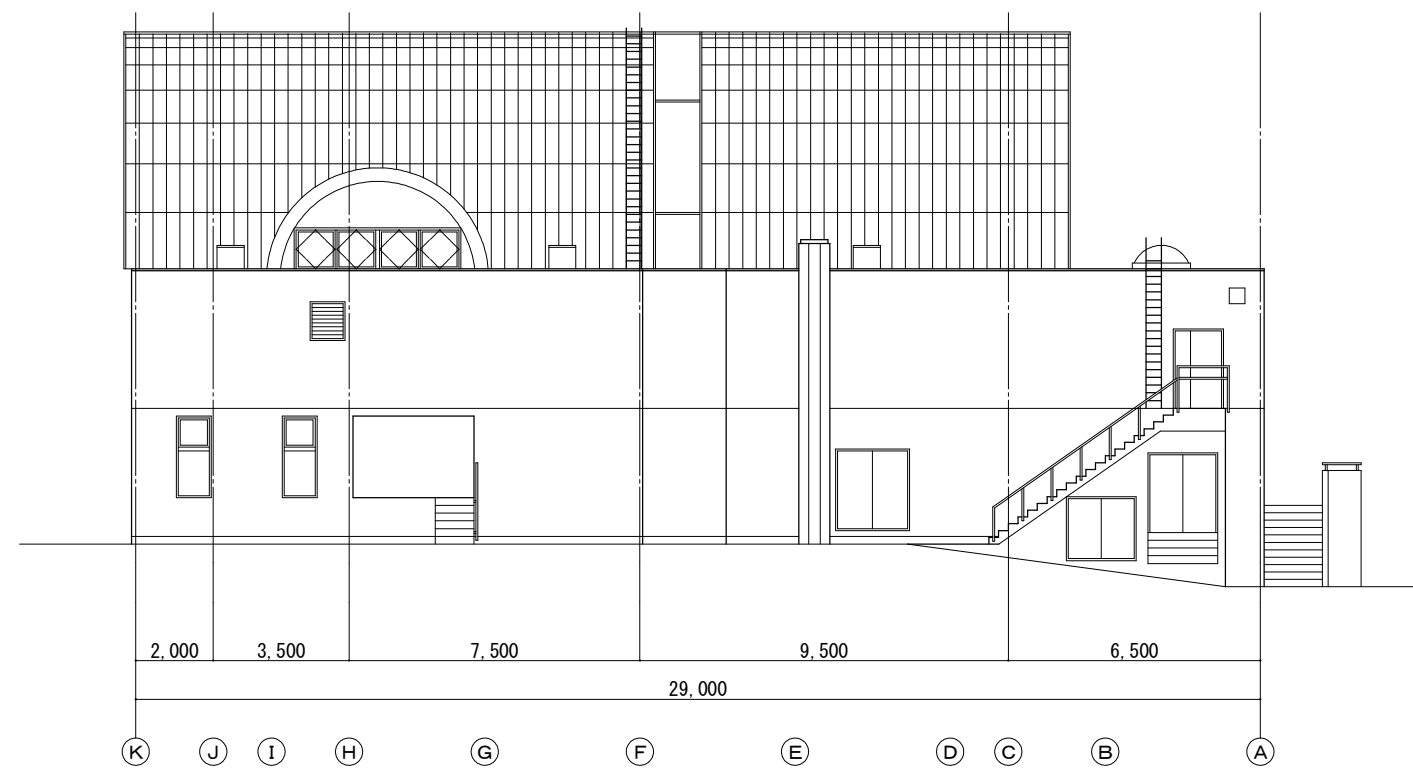


東側立面図 S=1/200

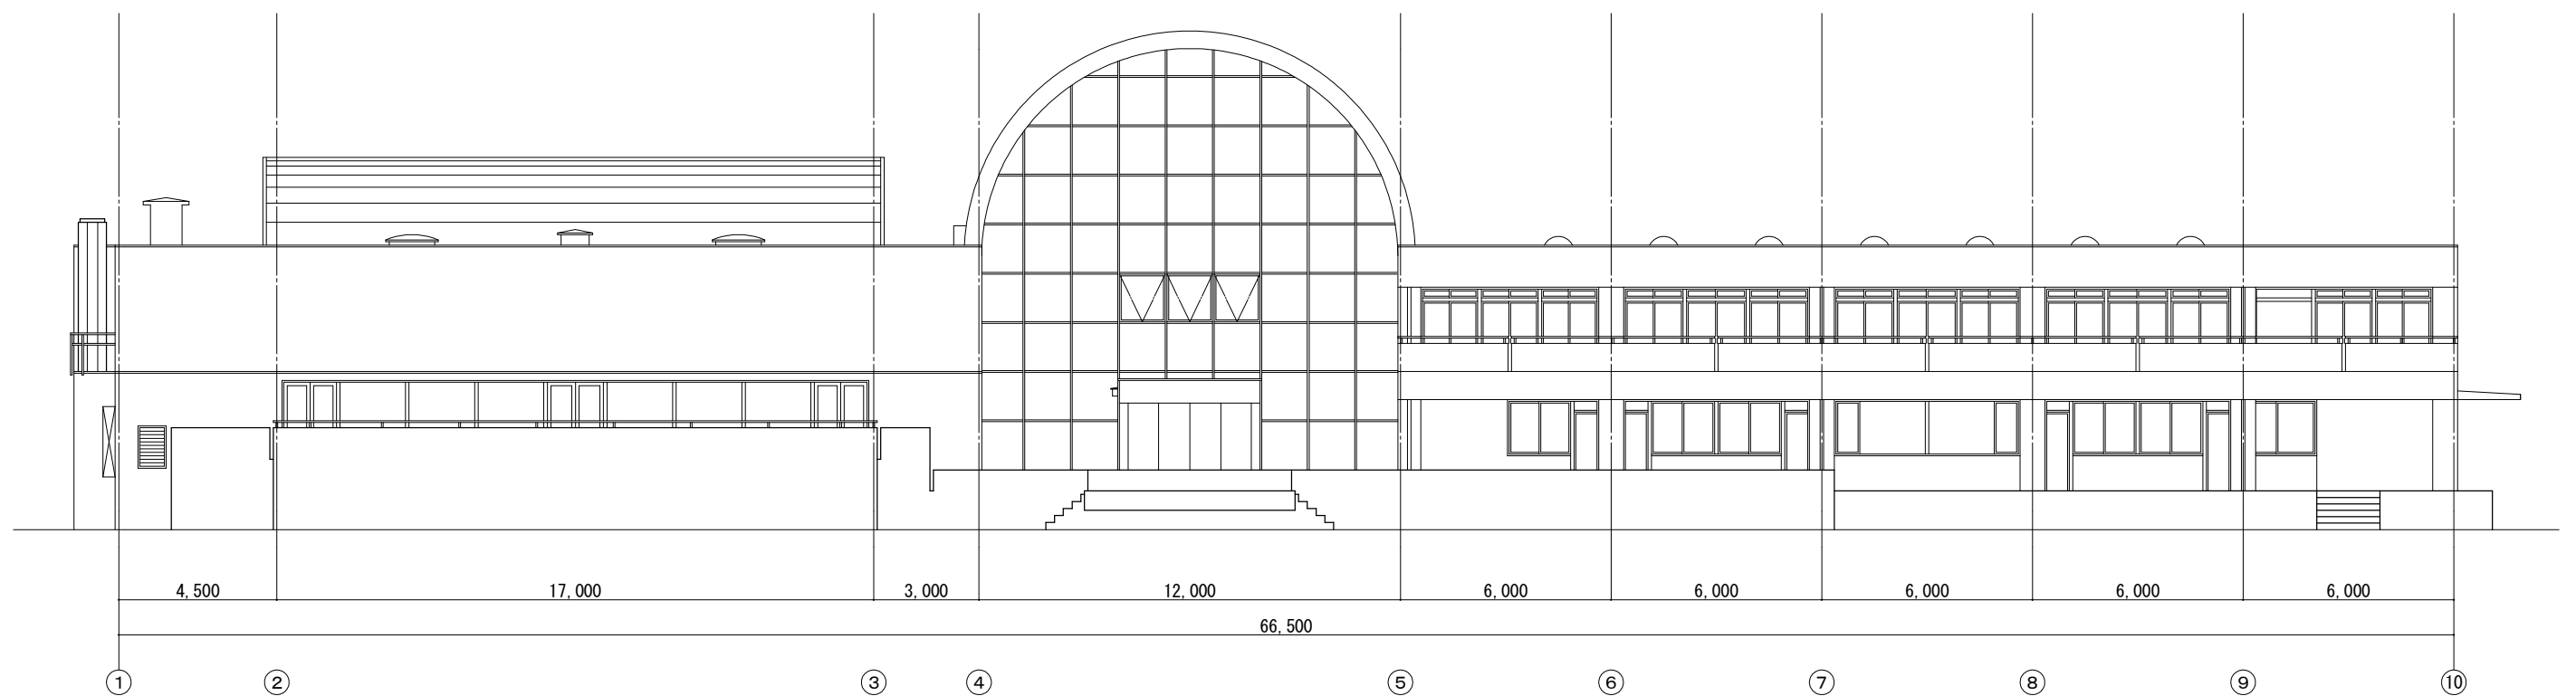


南側立面図 S=1/200

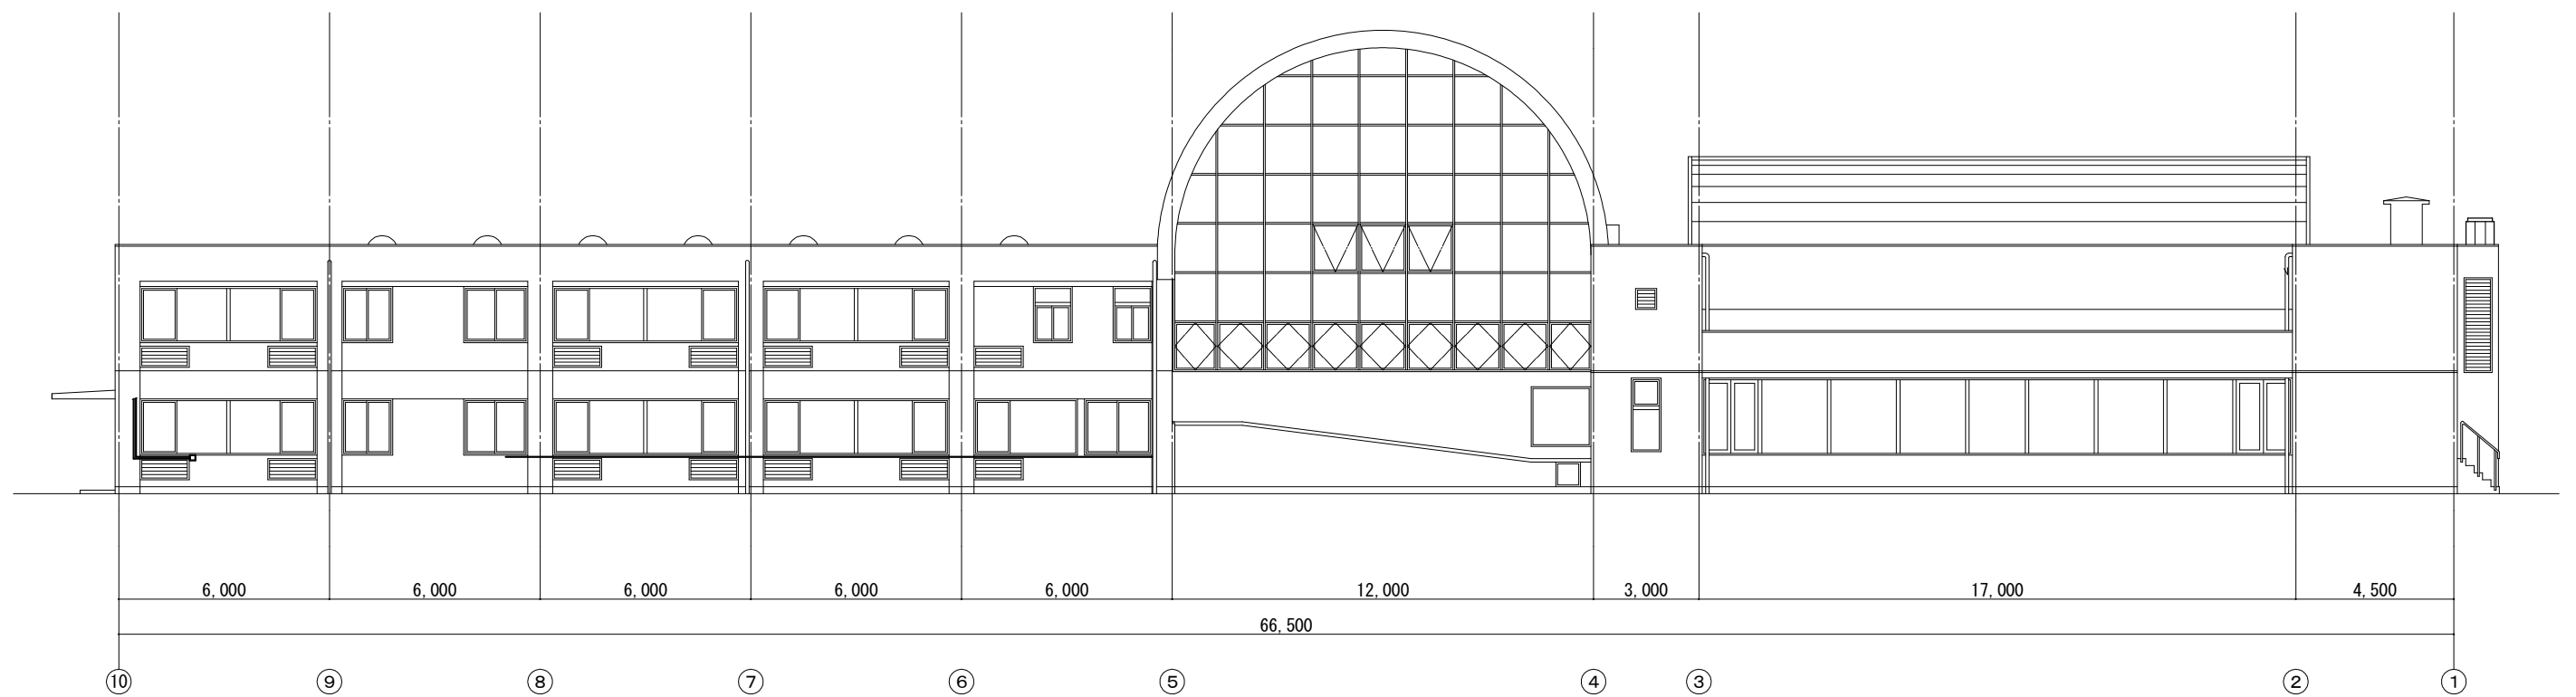

北側立面図 S=1/200

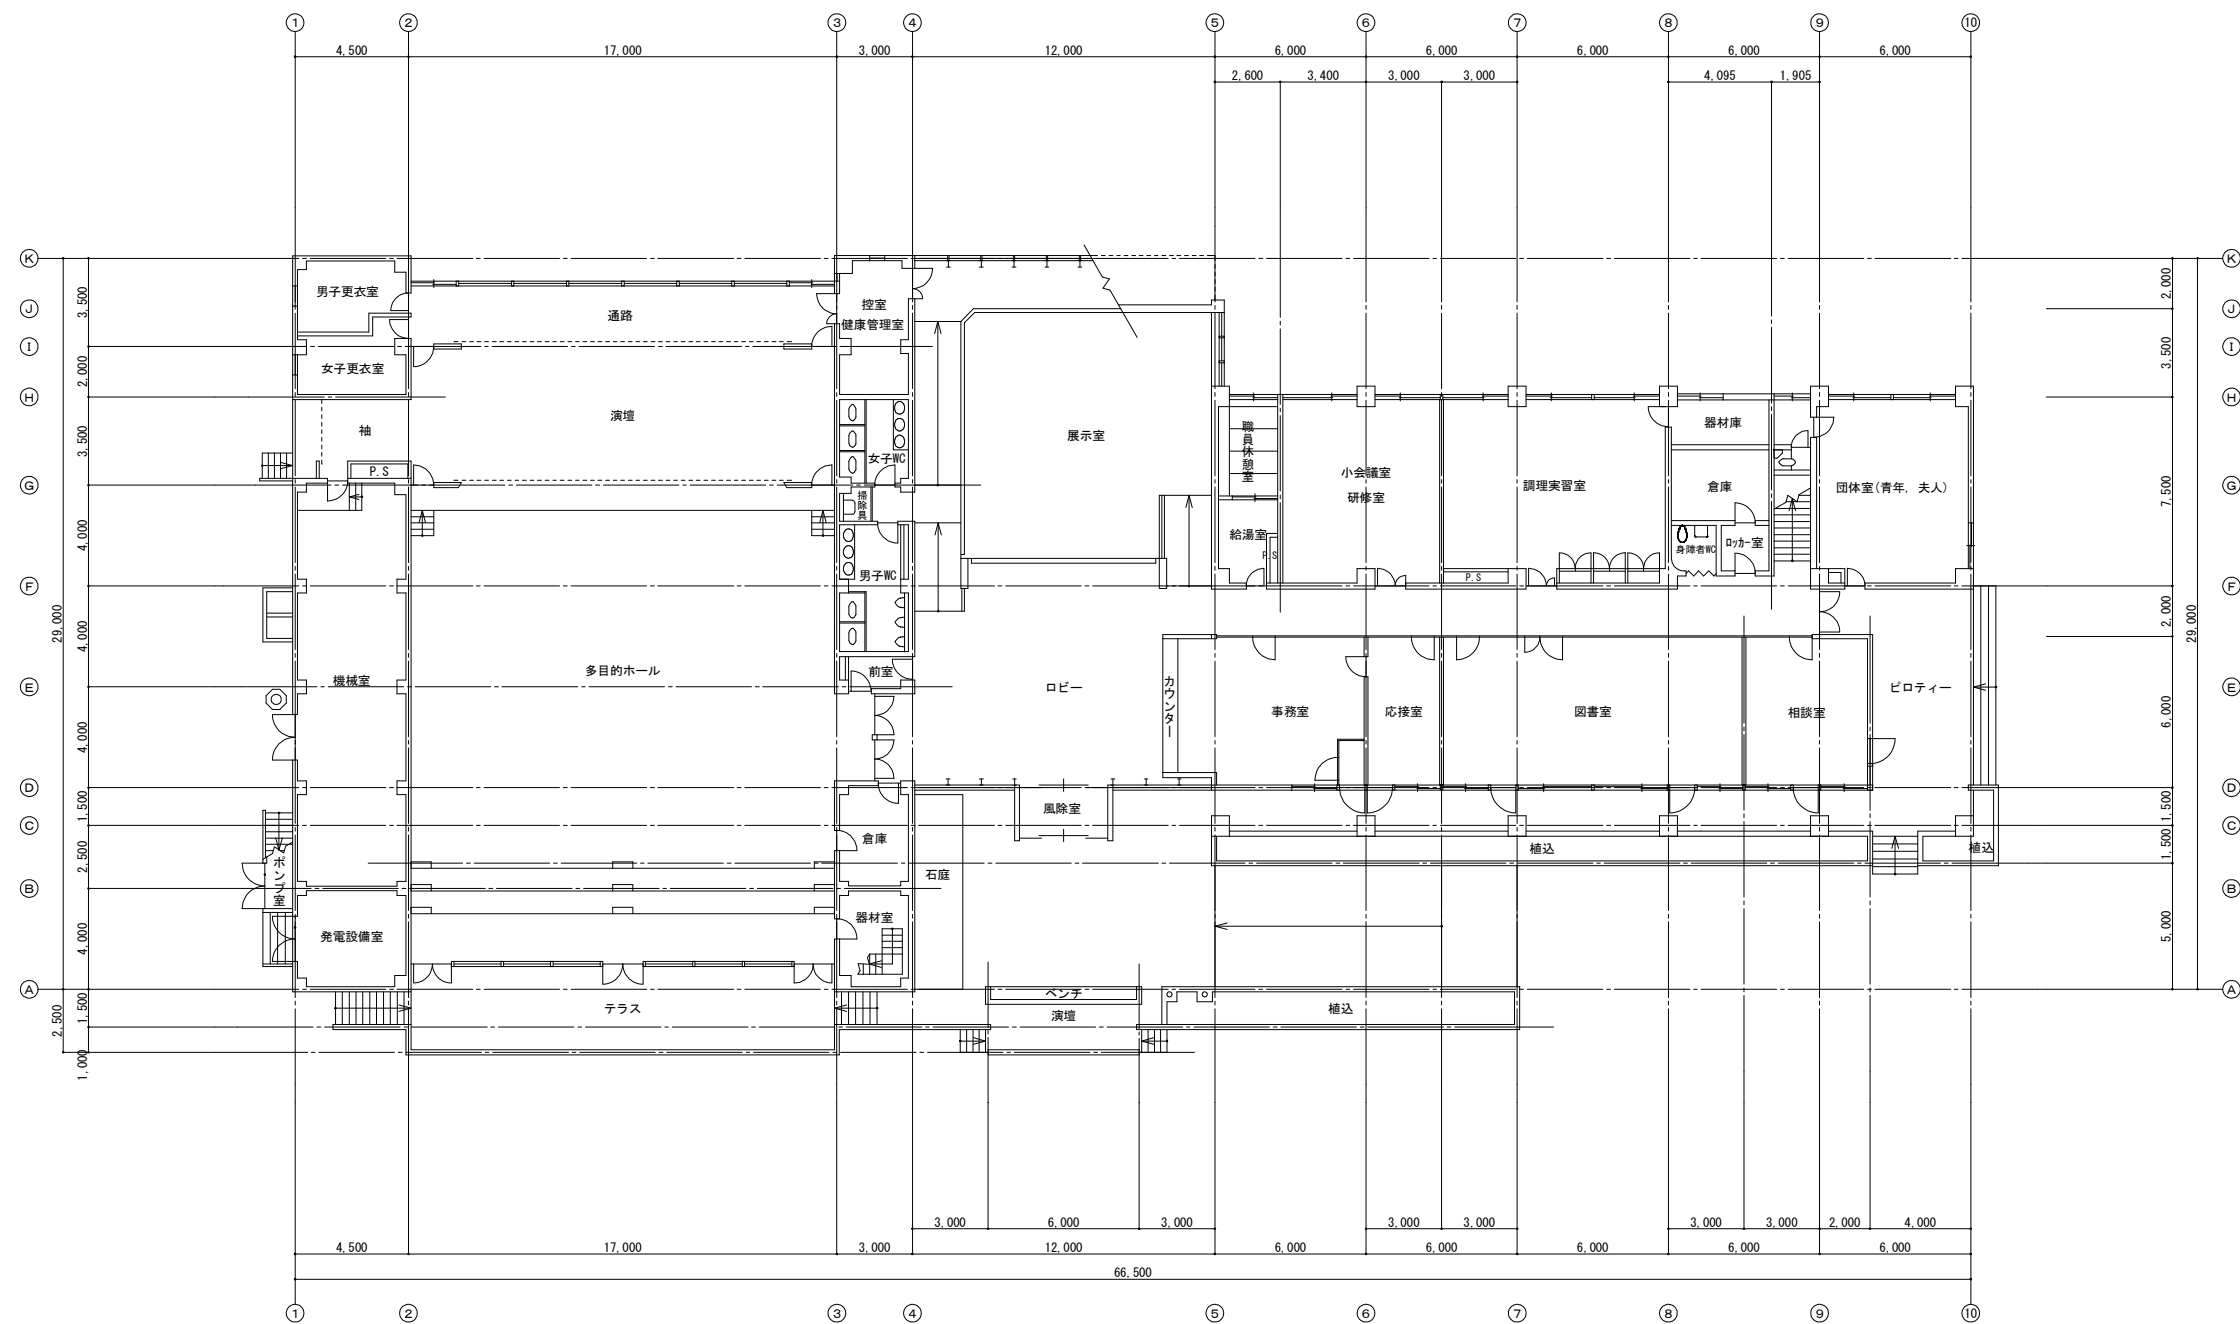

1階平面図 $S=1/300$

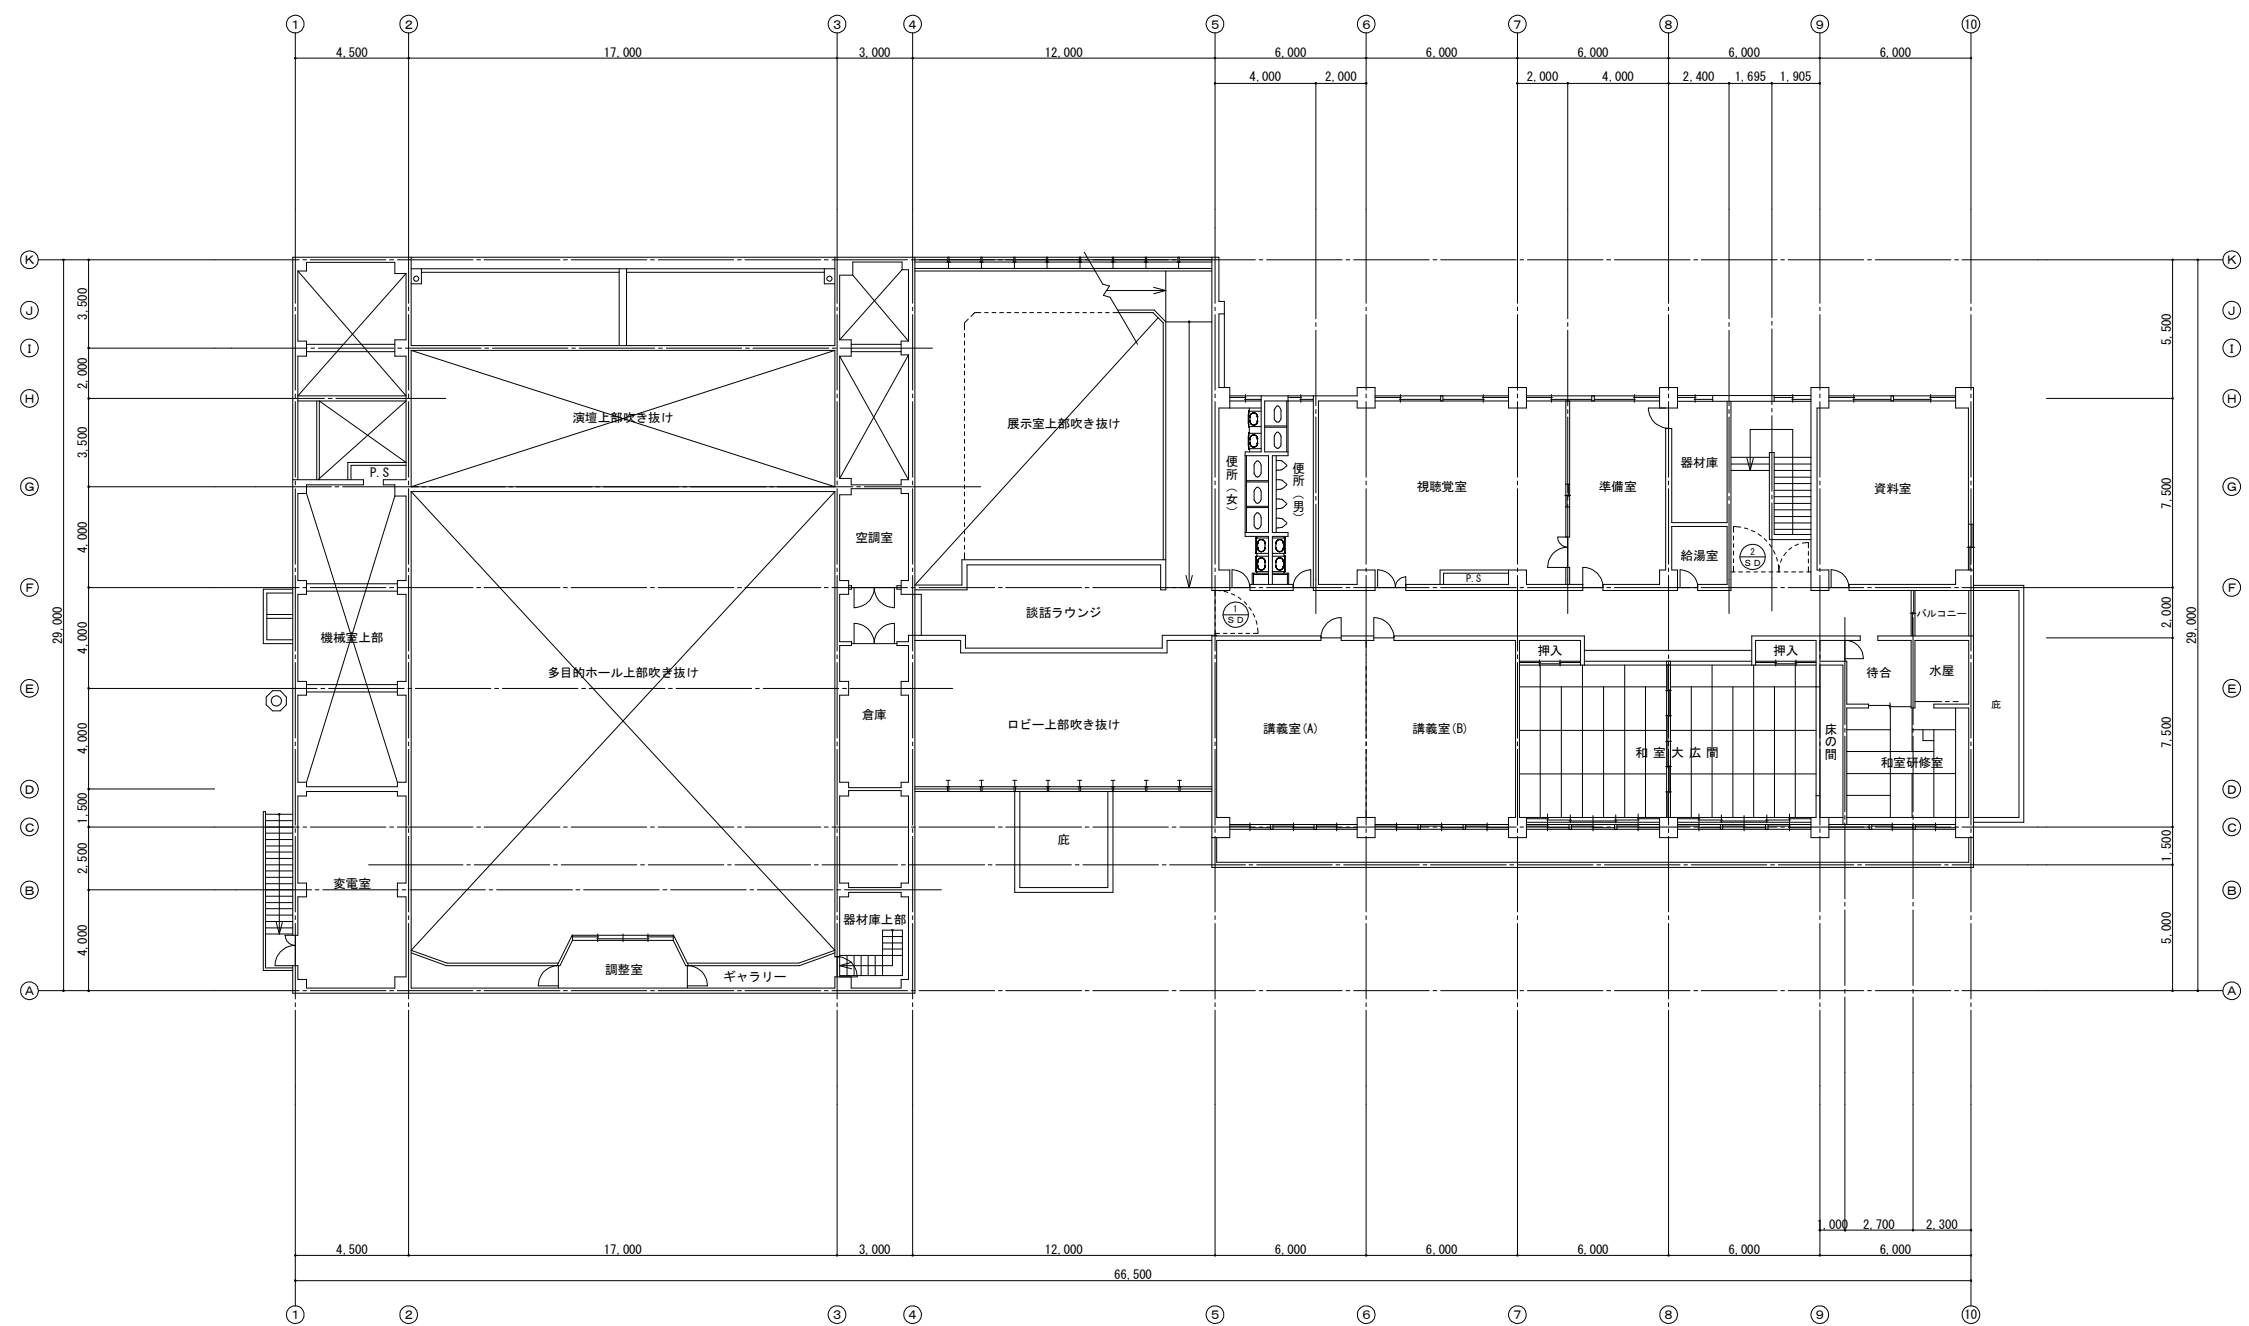

2 階平面図 S=1/300



R階平面図 S=1/300